


 PLAN VIEW
 1:200

SIGNATURE SERIES




GLENTIES
 NATIONAL SCHOOL
 15.2m x 30.4m
 STRUCTURE

DATE
 02/23/2006


SCALE
 AS NOTED


DRAWING #

F06210A-R2

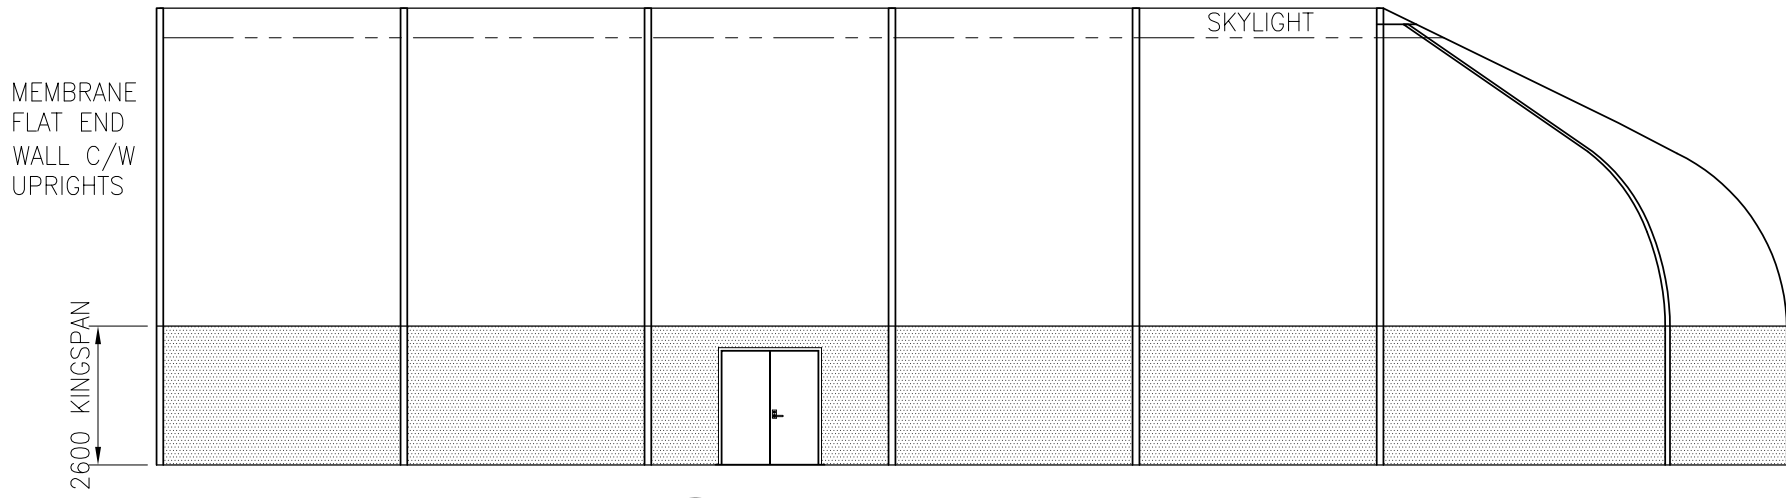


ELEVATION
 1:150

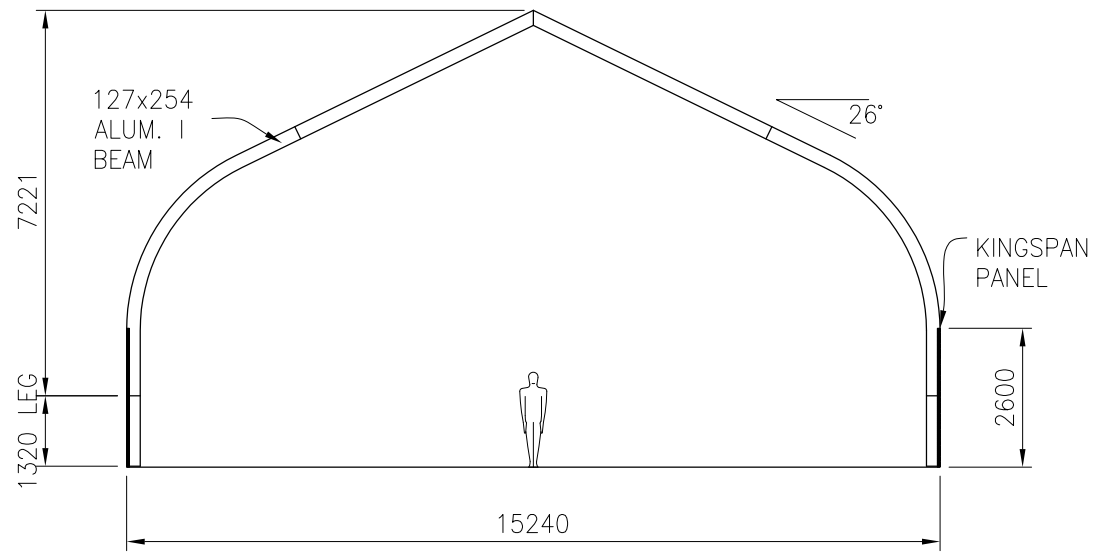

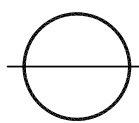
SECTION 15.2m INSULATED STRUCTURE
 1:150

SIGNATURE SERIES



GLENTIES NATIONAL SCHOOL 15.2m x 30.4m STRUCTURE	
DATE	SCALE
02/23/2006	AS NOTED
DRAWING #	
F06210B-R2	