


AS REQUESTED

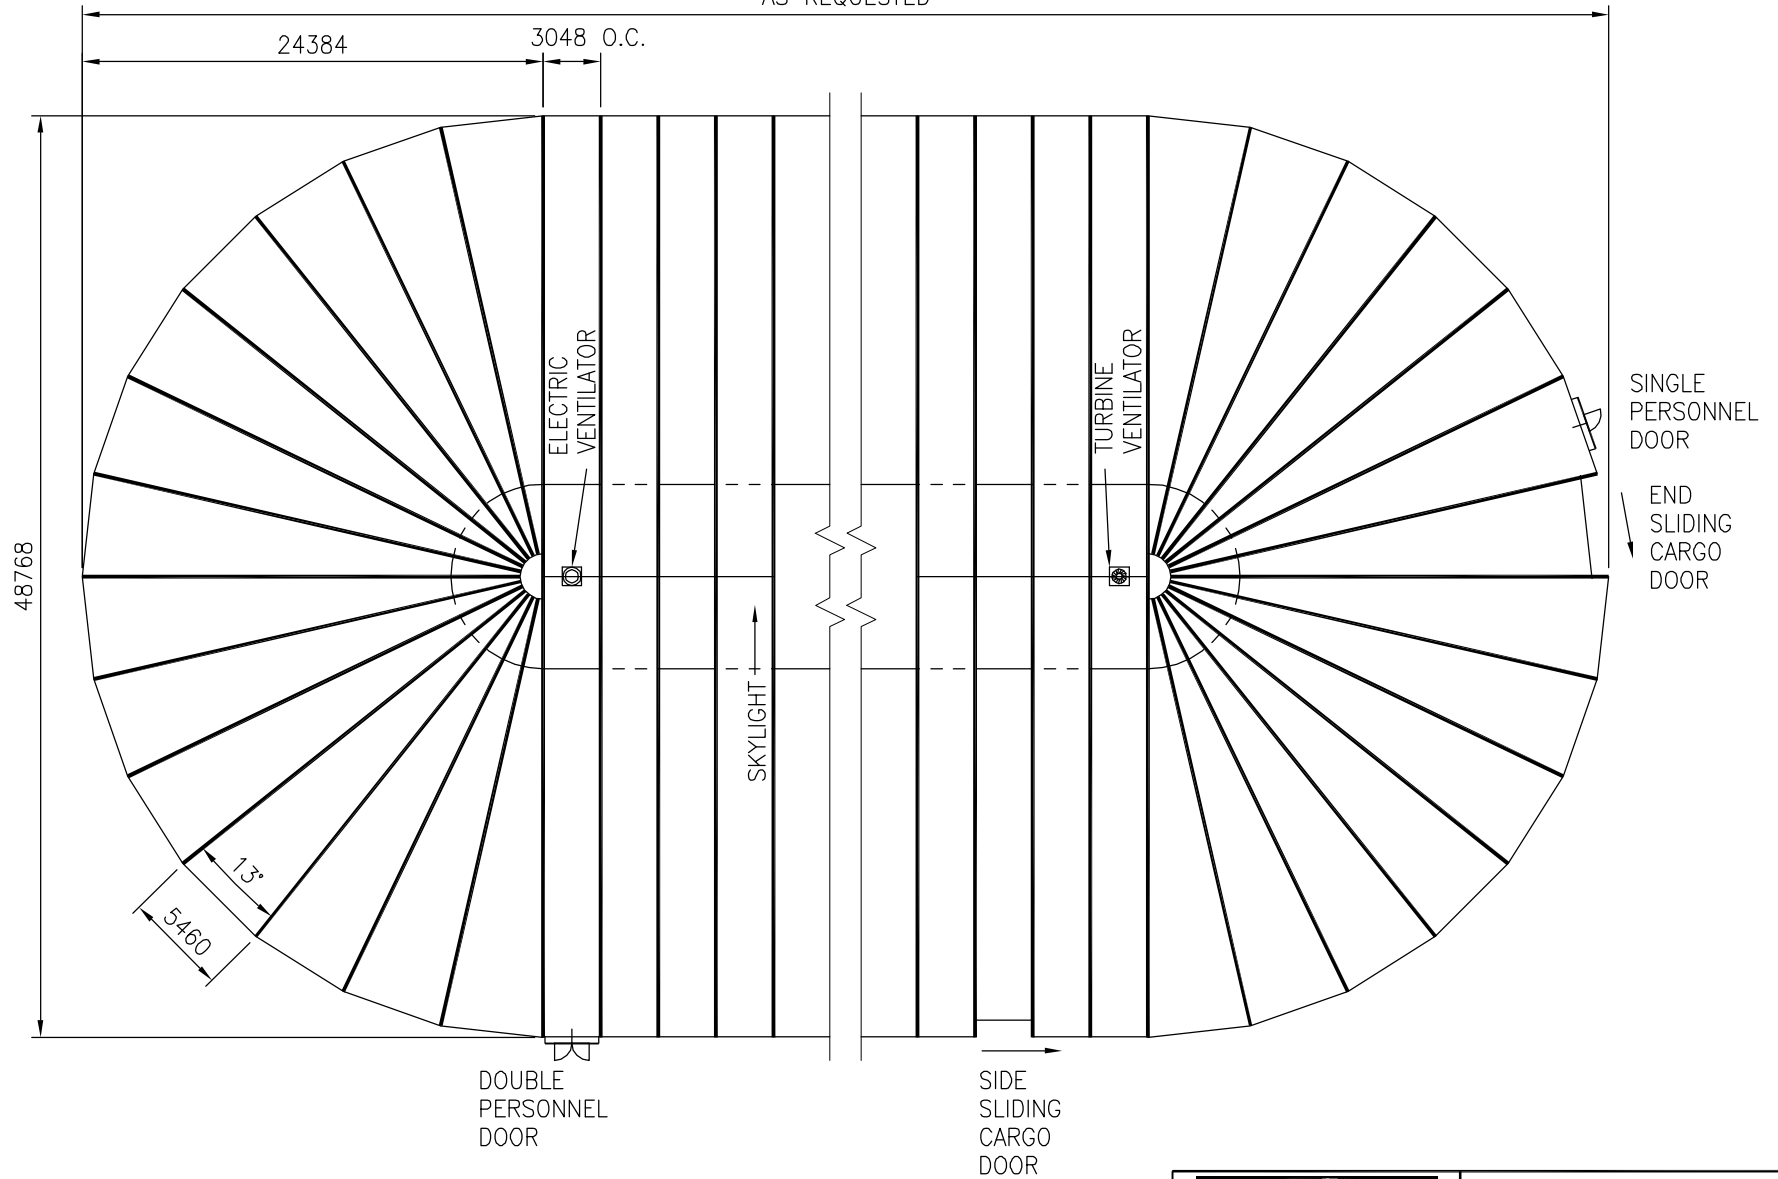


 PLAN VIEW  
 1:400


NOTE: STRUCTURE  
 DESIGNED TO MEET  
 129km/h, EXPOSURE  
 "C" WIND LOADS.



SIGNATURE SERIES  
 48.8m WIDE  
 STRUCTURE

DATE	SCALE
11/16/2005	AS NOTED

DRAWING #  
 C-160A METRIC

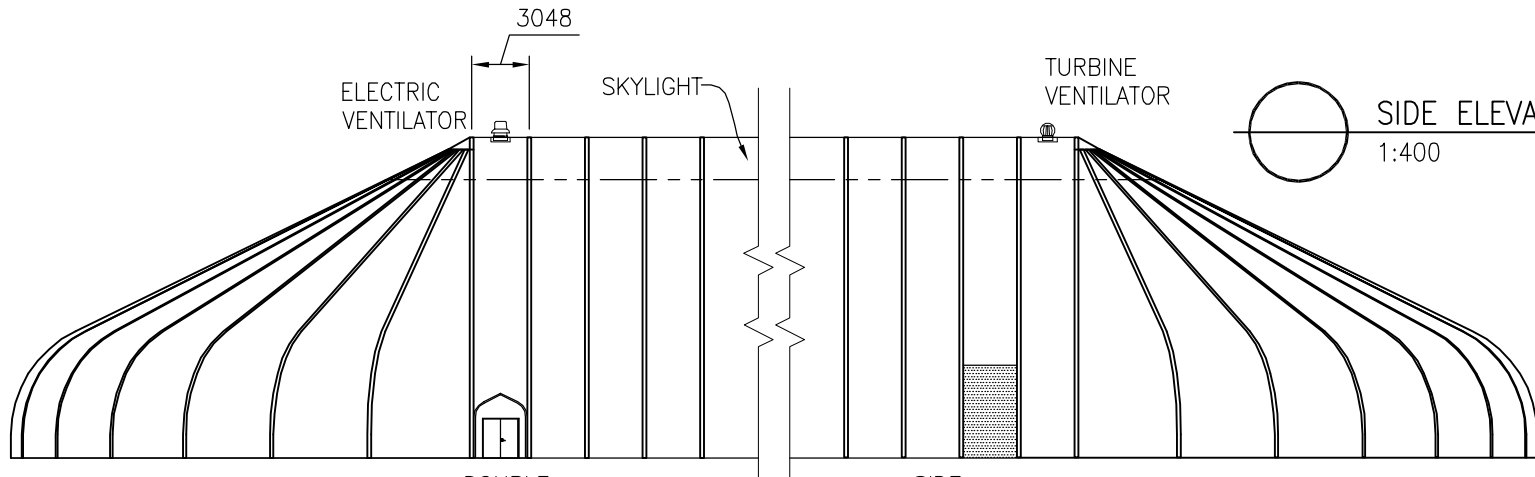


○ SIDE ELEVATION  
1:400

DOOR SIZES:

SINGLE PERSONNEL DOOR (C/W 2870 CANOPY) = 2134h x 914w  
 DOUBLE PERSONNEL DOOR (C/W 2870 CANOPY) = 2134h x 1829w  
 SIDE SLIDING DOOR = 4877h 2845±w  
 END SLIDING DOOR = HEIGHT 4877 TOP WIDTH 4978±


DOUBLE PERSONNEL DOOR

SIDE SLIDING CARGO DOOR

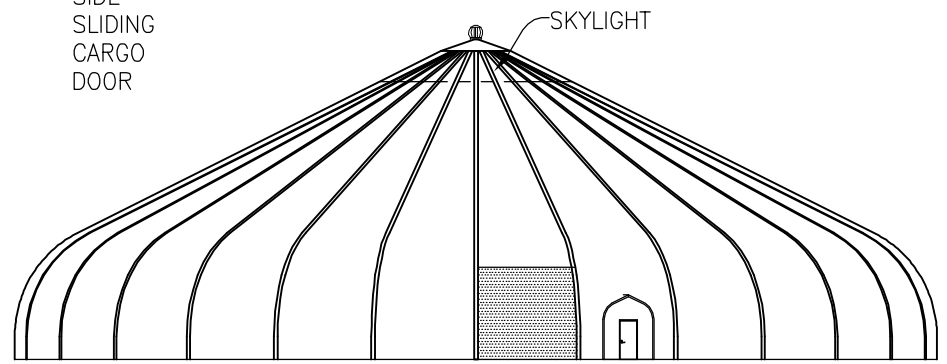

END SLIDING CARGO DOOR  
SINGLE PERSONNEL DOOR

○ END ELEVATION  
1:400

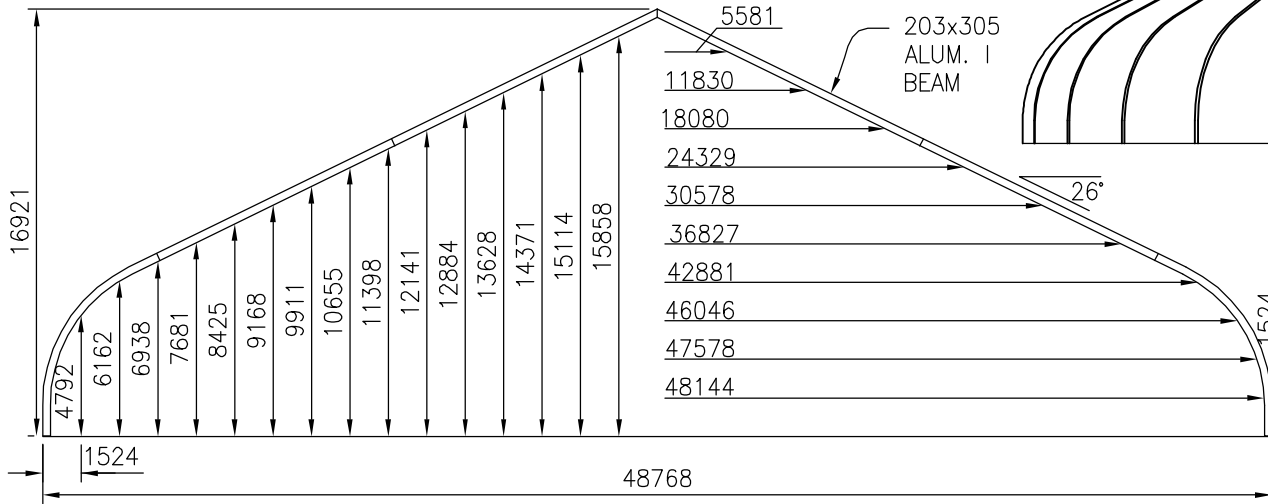

○ SECTION 48.8m STRUCTURE (CLEARANCES)  
1:300



SIGNATURE SERIES 48.8m WIDE STRUCTURE	
DATE 11/16/2005	SCALE AS NOTED
DRAWING # C-160B METRIC	